

Map 38



Map 17

Map 18

Map 40

Map 66

Map 67

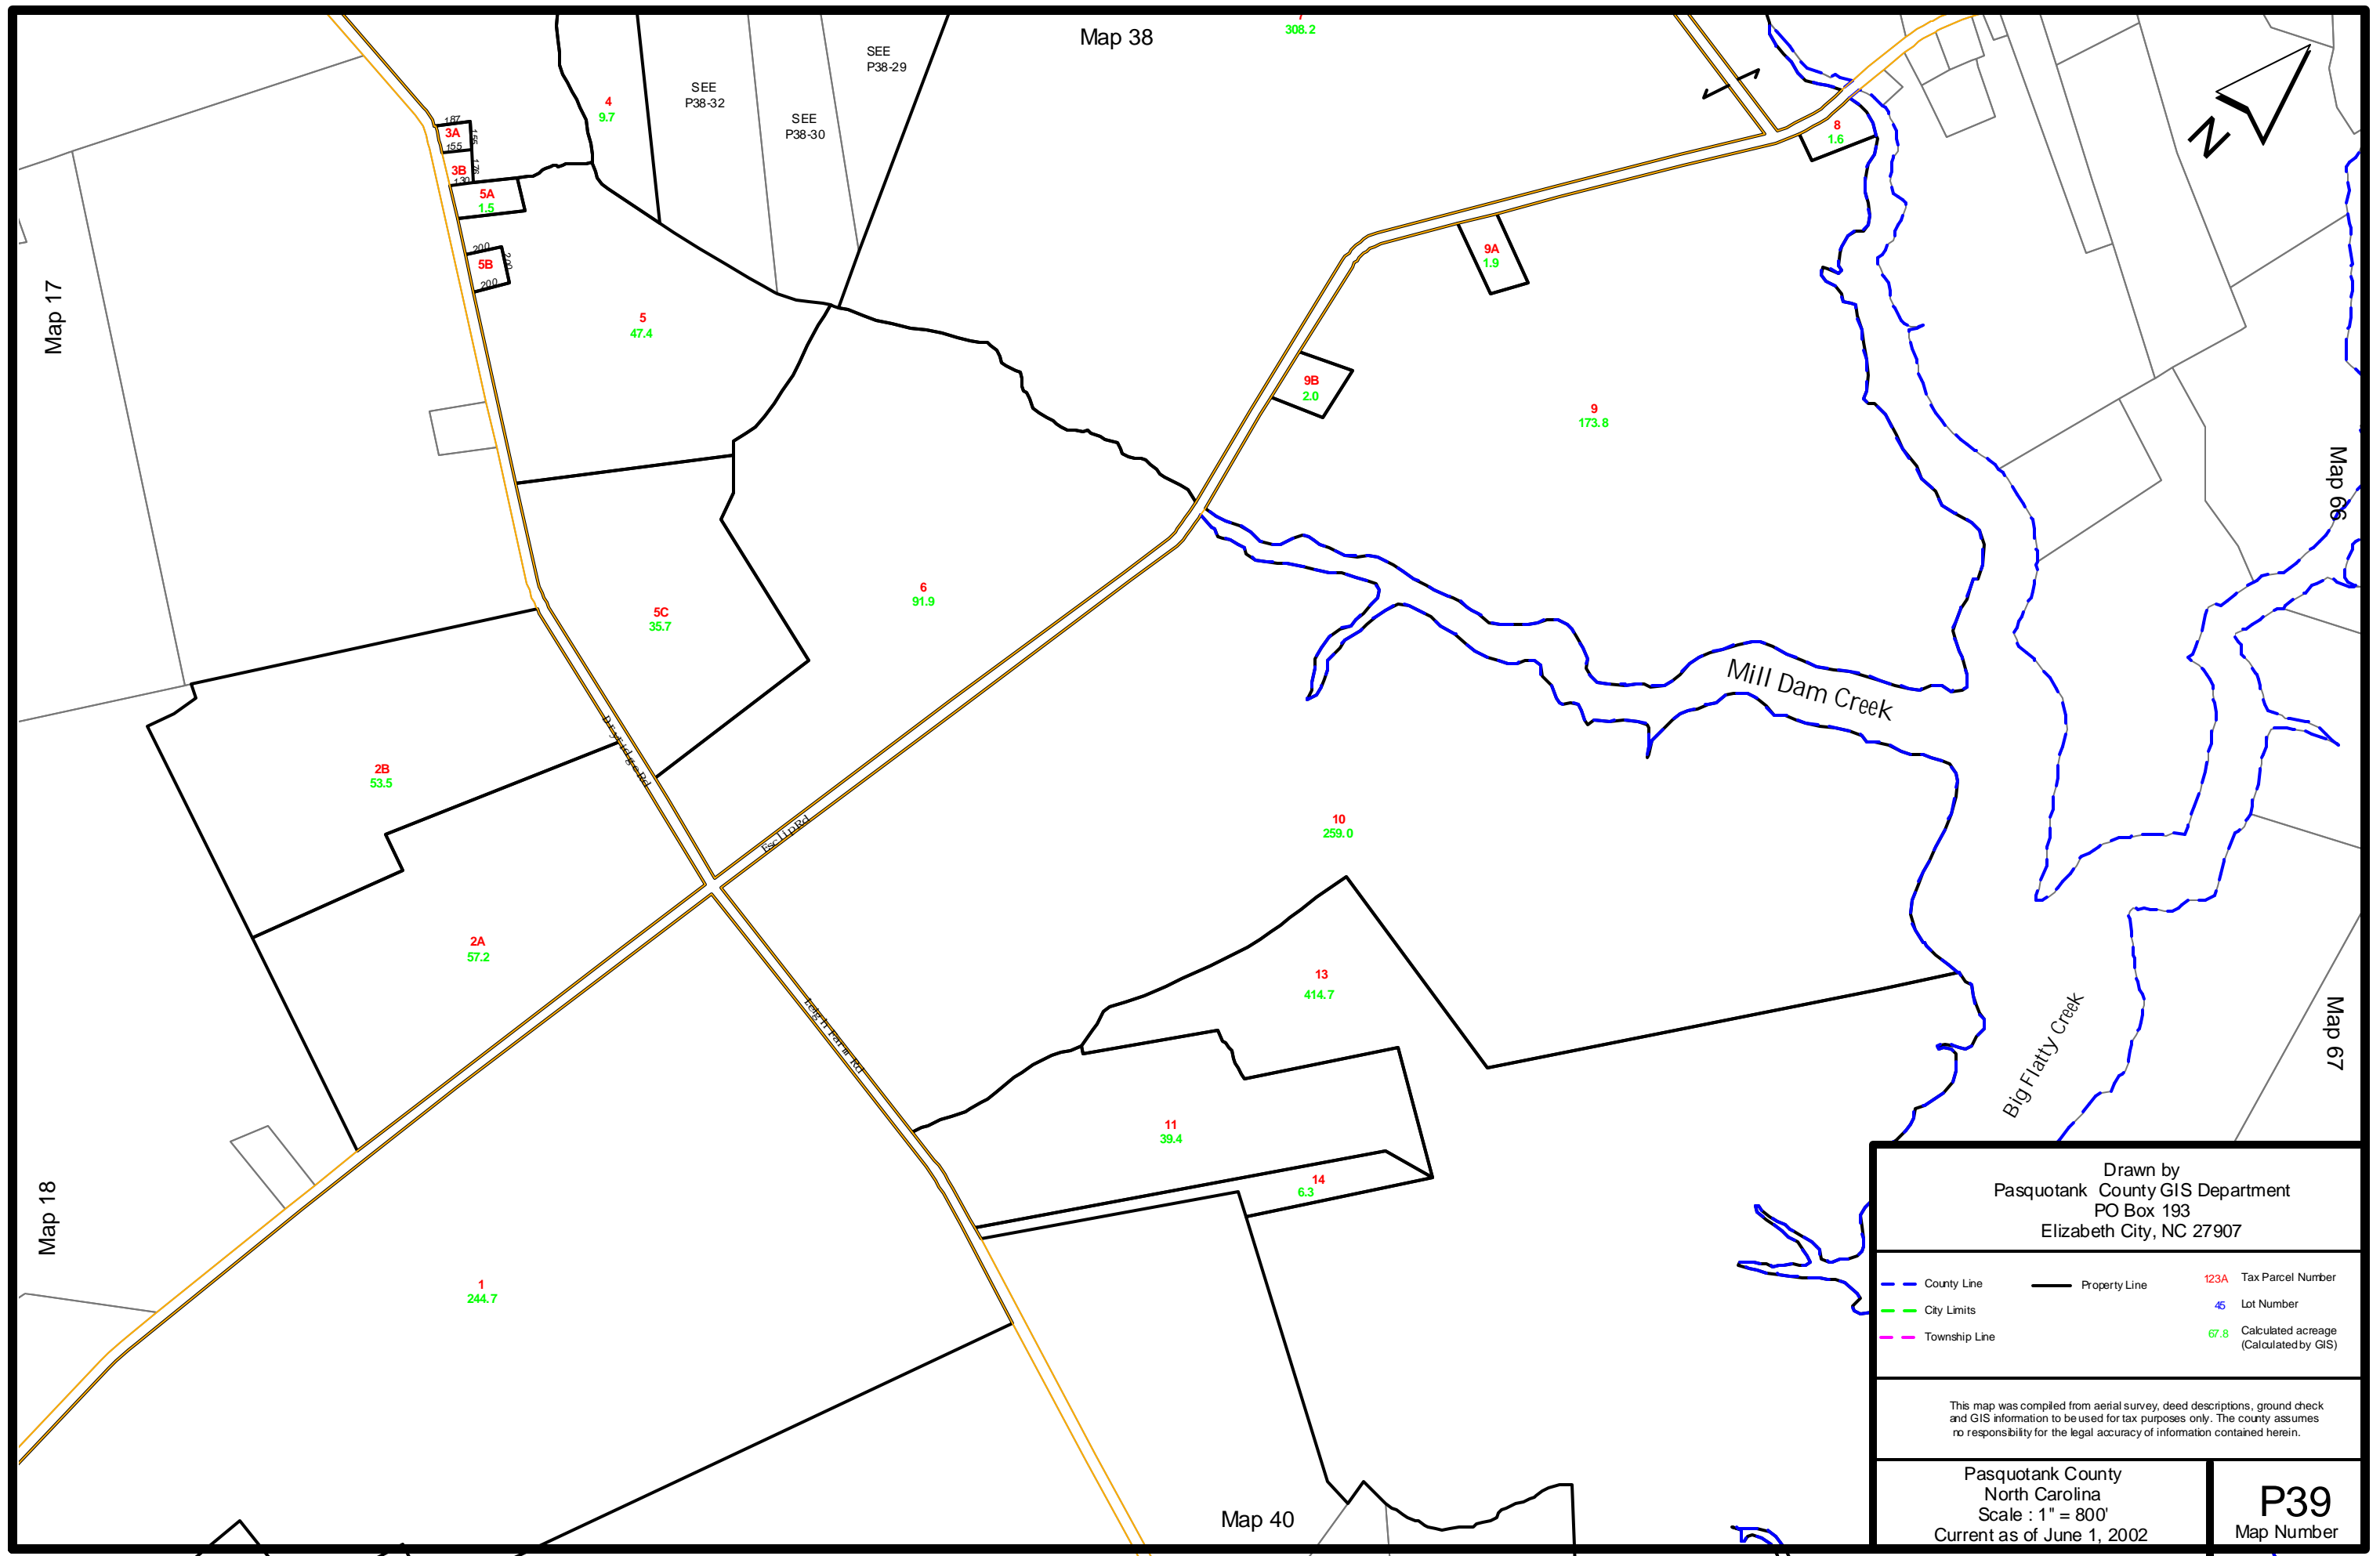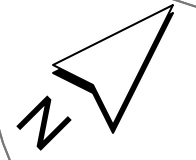

SEE P38-32

SEE P38-30

SEE P38-29

157  
3A  
155

157  
3B  
157

200  
5A  
1.5

200  
5B  
200

4  
9.7

5  
47.4

5C  
35.7

6  
91.9

2B  
53.5

2A  
57.2

1  
244.7

9B  
2.0

9A  
1.9

9  
173.8

8  
1.6

10  
259.0

13  
414.7

11  
39.4

14  
6.3

308.2

Mill Dam Creek

Big Flatty Creek

Drawn by  
Pasquotank County GIS Department  
PO Box 193  
Elizabeth City, NC 27907

County Line	Property Line	123A Tax Parcel Number
City Limits		45 Lot Number
Township Line		67.8 Calculated acreage (Calculated by GIS)

This map was compiled from aerial survey, deed descriptions, ground check and GIS information to be used for tax purposes only. The county assumes no responsibility for the legal accuracy of information contained herein.

Pasquotank County  
North Carolina  
Scale : 1" = 800'  
Current as of June 1, 2002

**P39**  
Map Number