



Map 62

Map 93

Meadstown Rd

Pearlree Rd

Olive Cir

Florida Rd

Galberry Rd

Map 35

Nixonton

Map 94

Map 36

John White Rd


Nixonton Rd

New Rd

Bowe Ln

Map 64

Salem

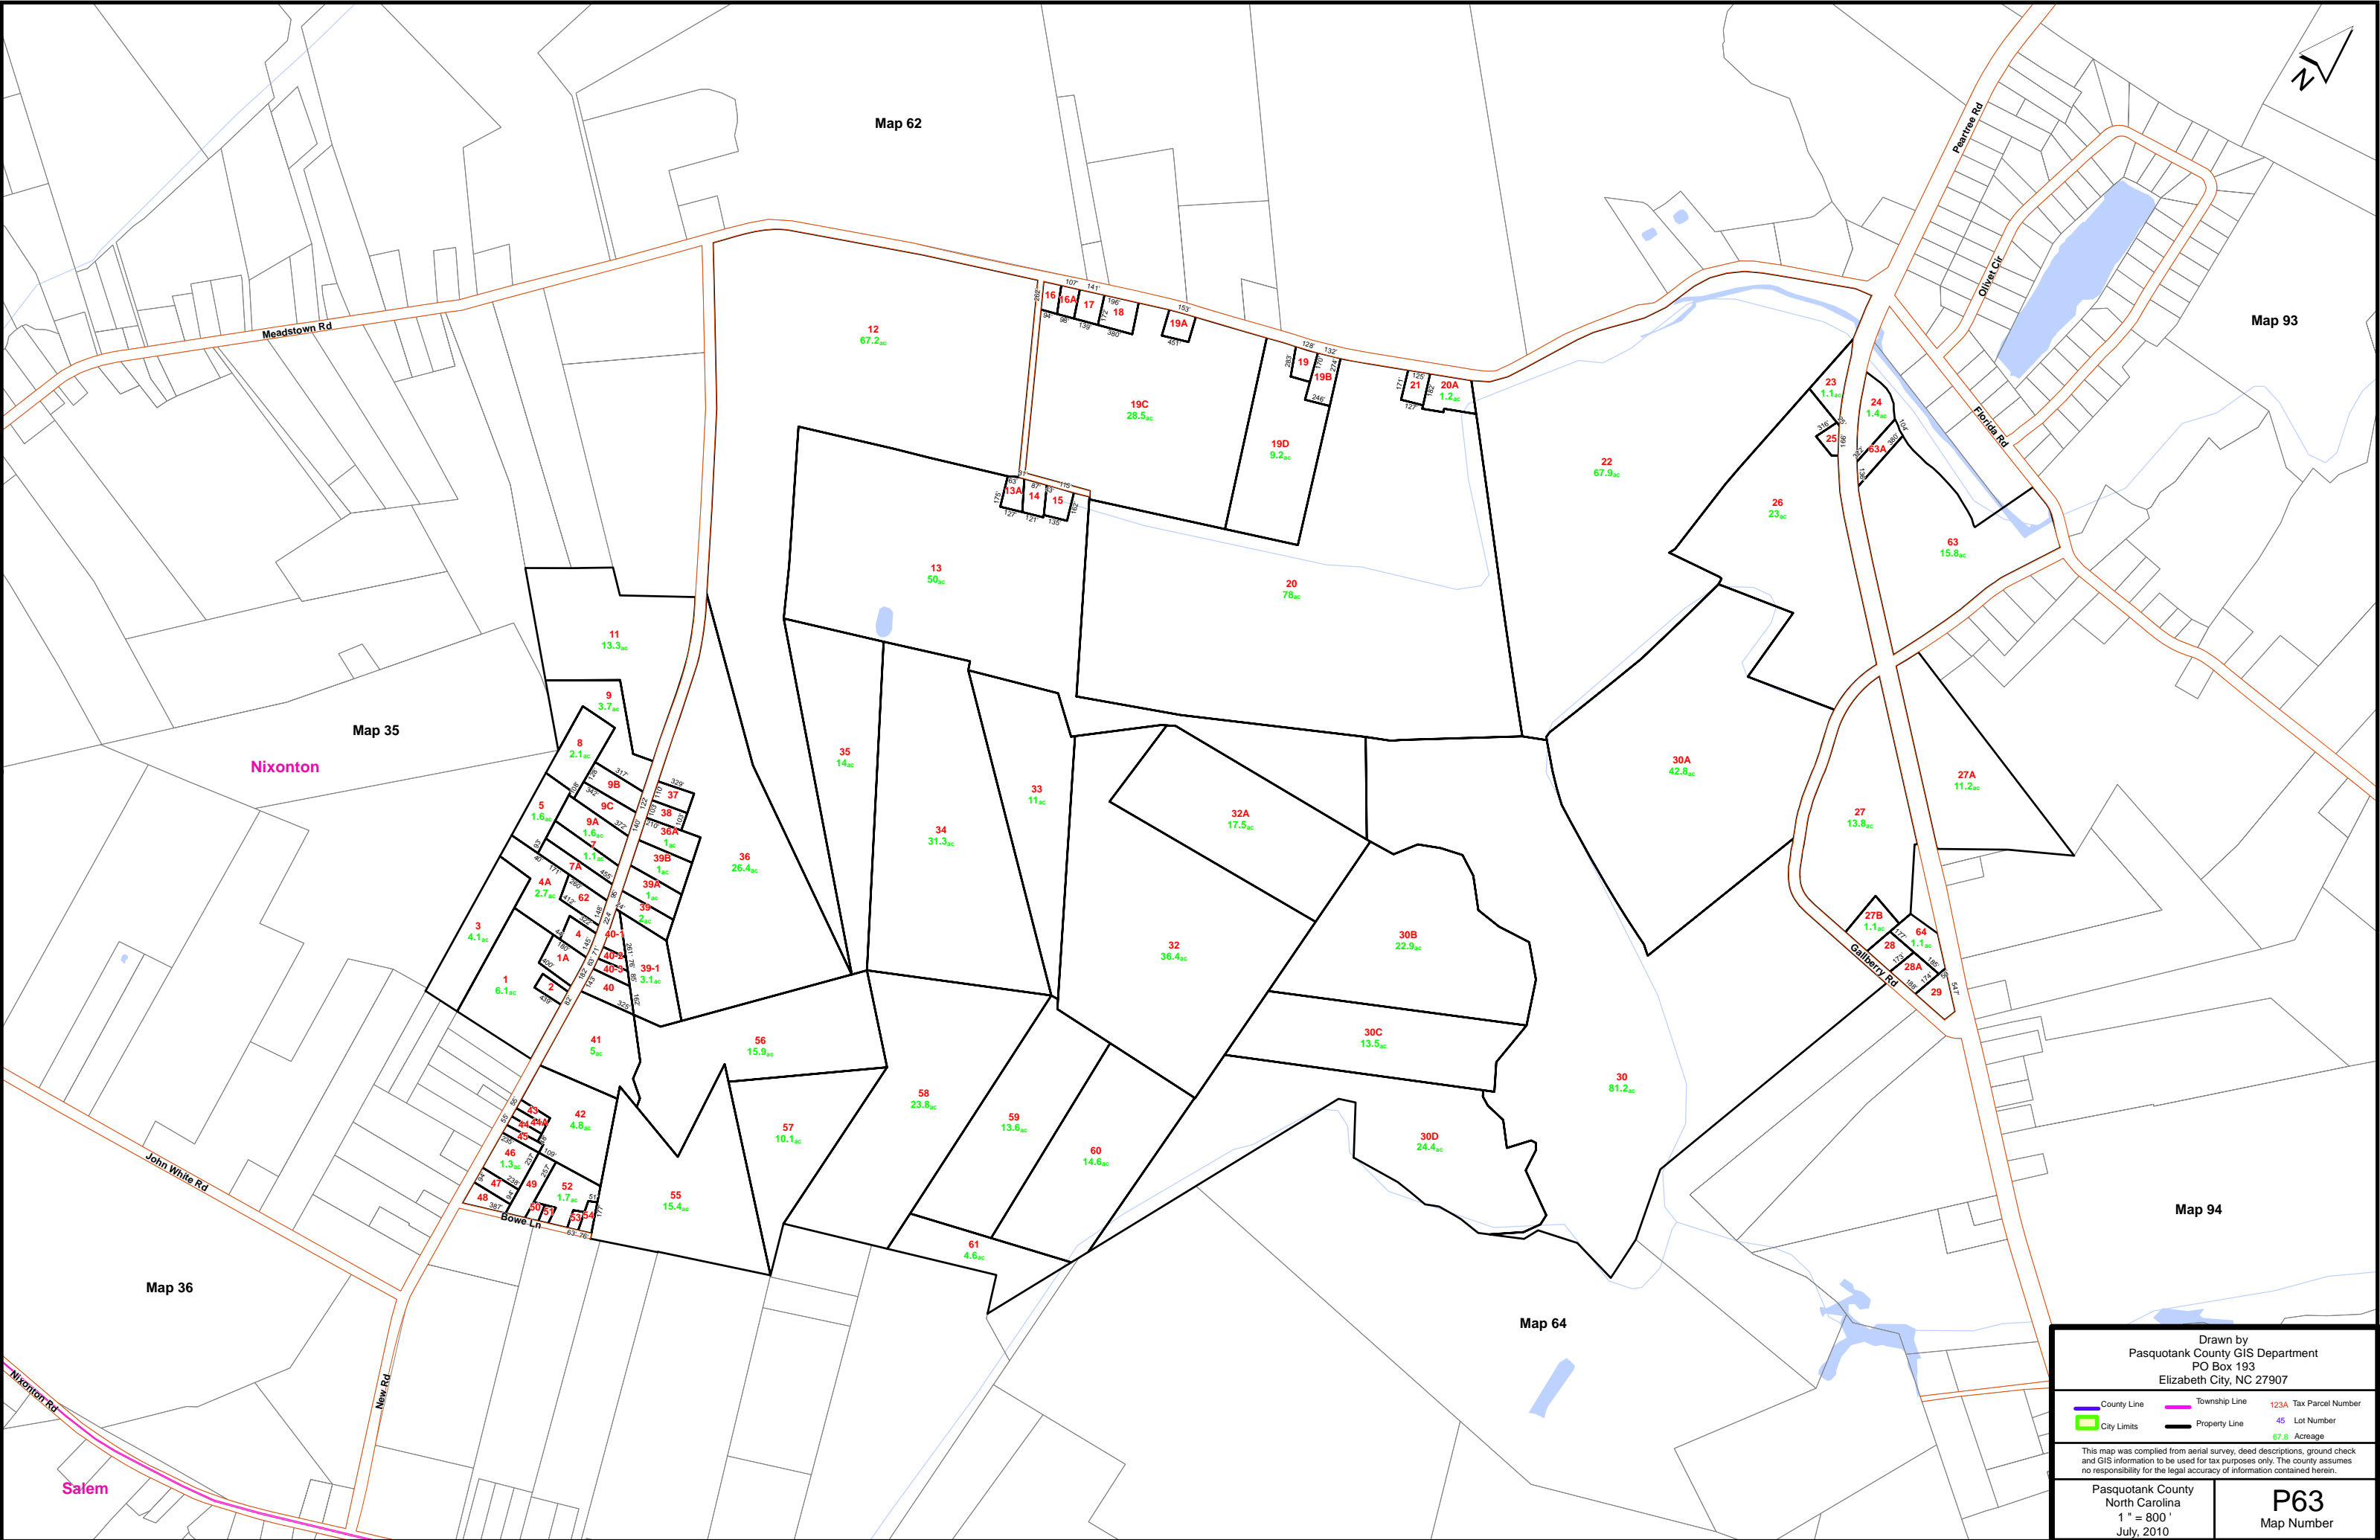

Drawn by
Pasquotank County GIS Department
PO Box 193
Elizabeth City, NC 27907

County Line	Township Line	123A Tax Parcel Number
City Limits	Property Line	45 Lot Number
		67.8 Acreage

This map was compiled from aerial survey, deed descriptions, ground check and GIS information to be used for tax purposes only. The county assumes no responsibility for the legal accuracy of information contained herein.

Pasquotank County North Carolina 1" = 800' July, 2010	P63 Map Number
--	--------------------------